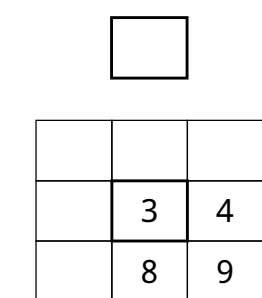


寺 分 国

立川市

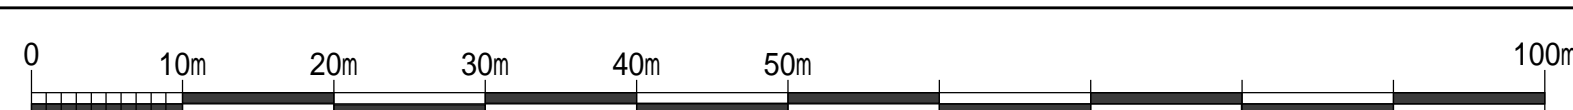
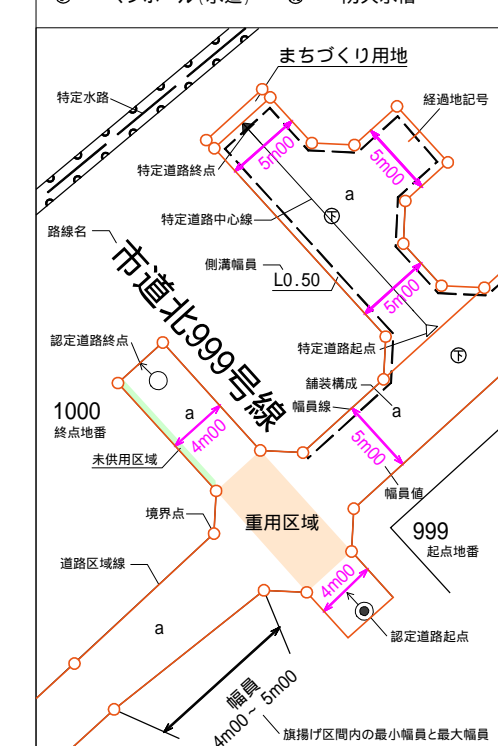


道路台帳平面図(区域線)

三

番

凡例

[illegible]

縮尺 五百分の一

Xs=31,150	昭和六十二年三月調製	Ys=36,500
Xs=30,794.419	平成十八年三月調製	Ys=36,792.677
		Ys=36,500
		Ys=36,792.677
Xs=31,500		
Xs=31,144.415		

[illegible]